



G.I.T.I MAUJABAD

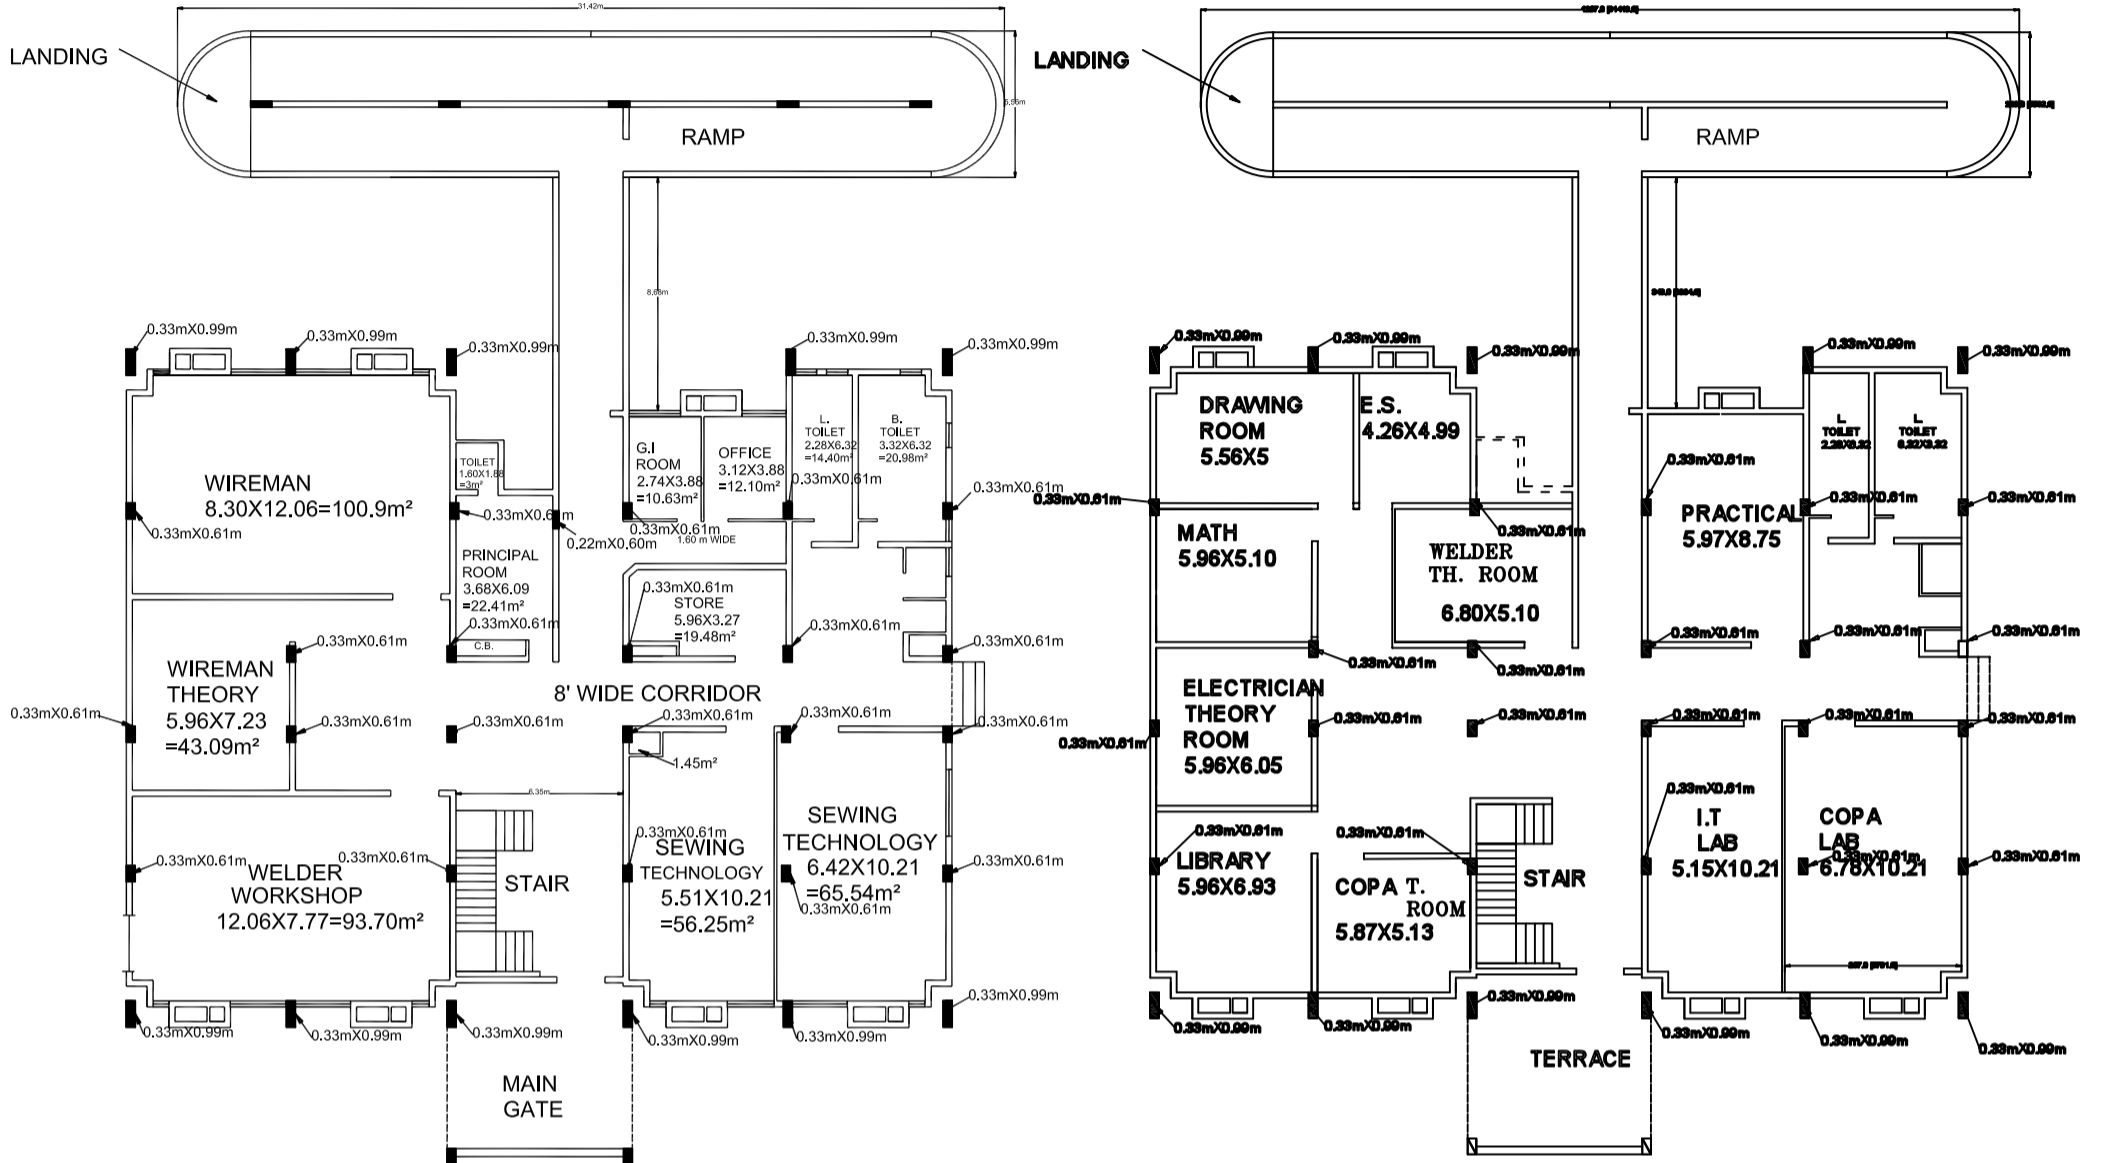

GROUND FLOOR PLAN G.I.T.I MAUJABAD

FIRST FLOOR PLAN G.I.T.I MAUJABAD

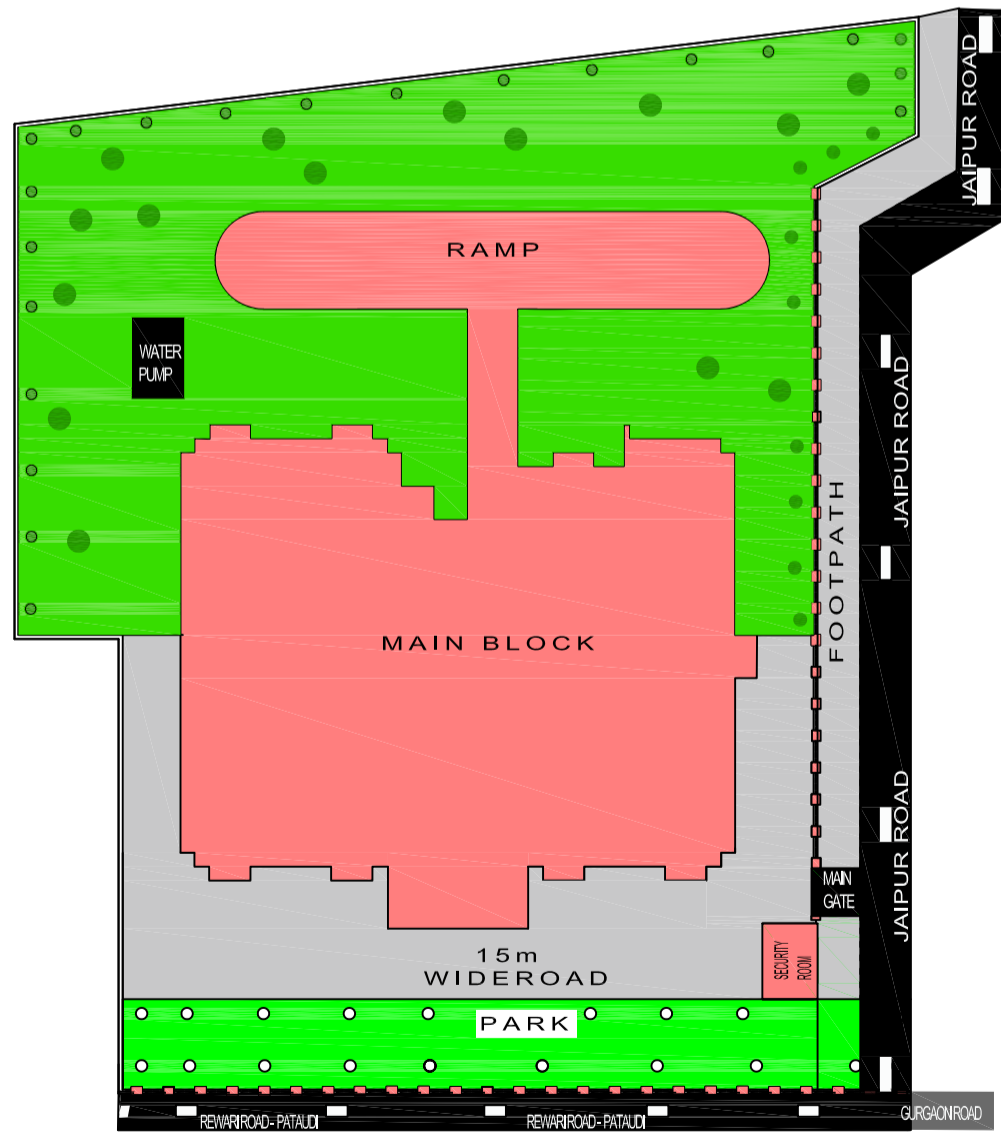

LAYOUT PLAN OF G.I.T.I MAUJABAD